



FISHERMAN'S COVE

CAM Real Estate
HIGHWAY 141
JASPER COUNTY

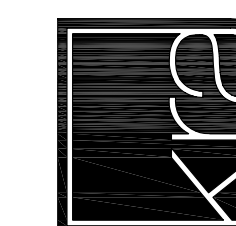

KRA architecture + design

1 843.815.2021
1 843.815.2022
www.krasc.com
18 Oak Forest Road Suite C
Bluffton, SC 29910

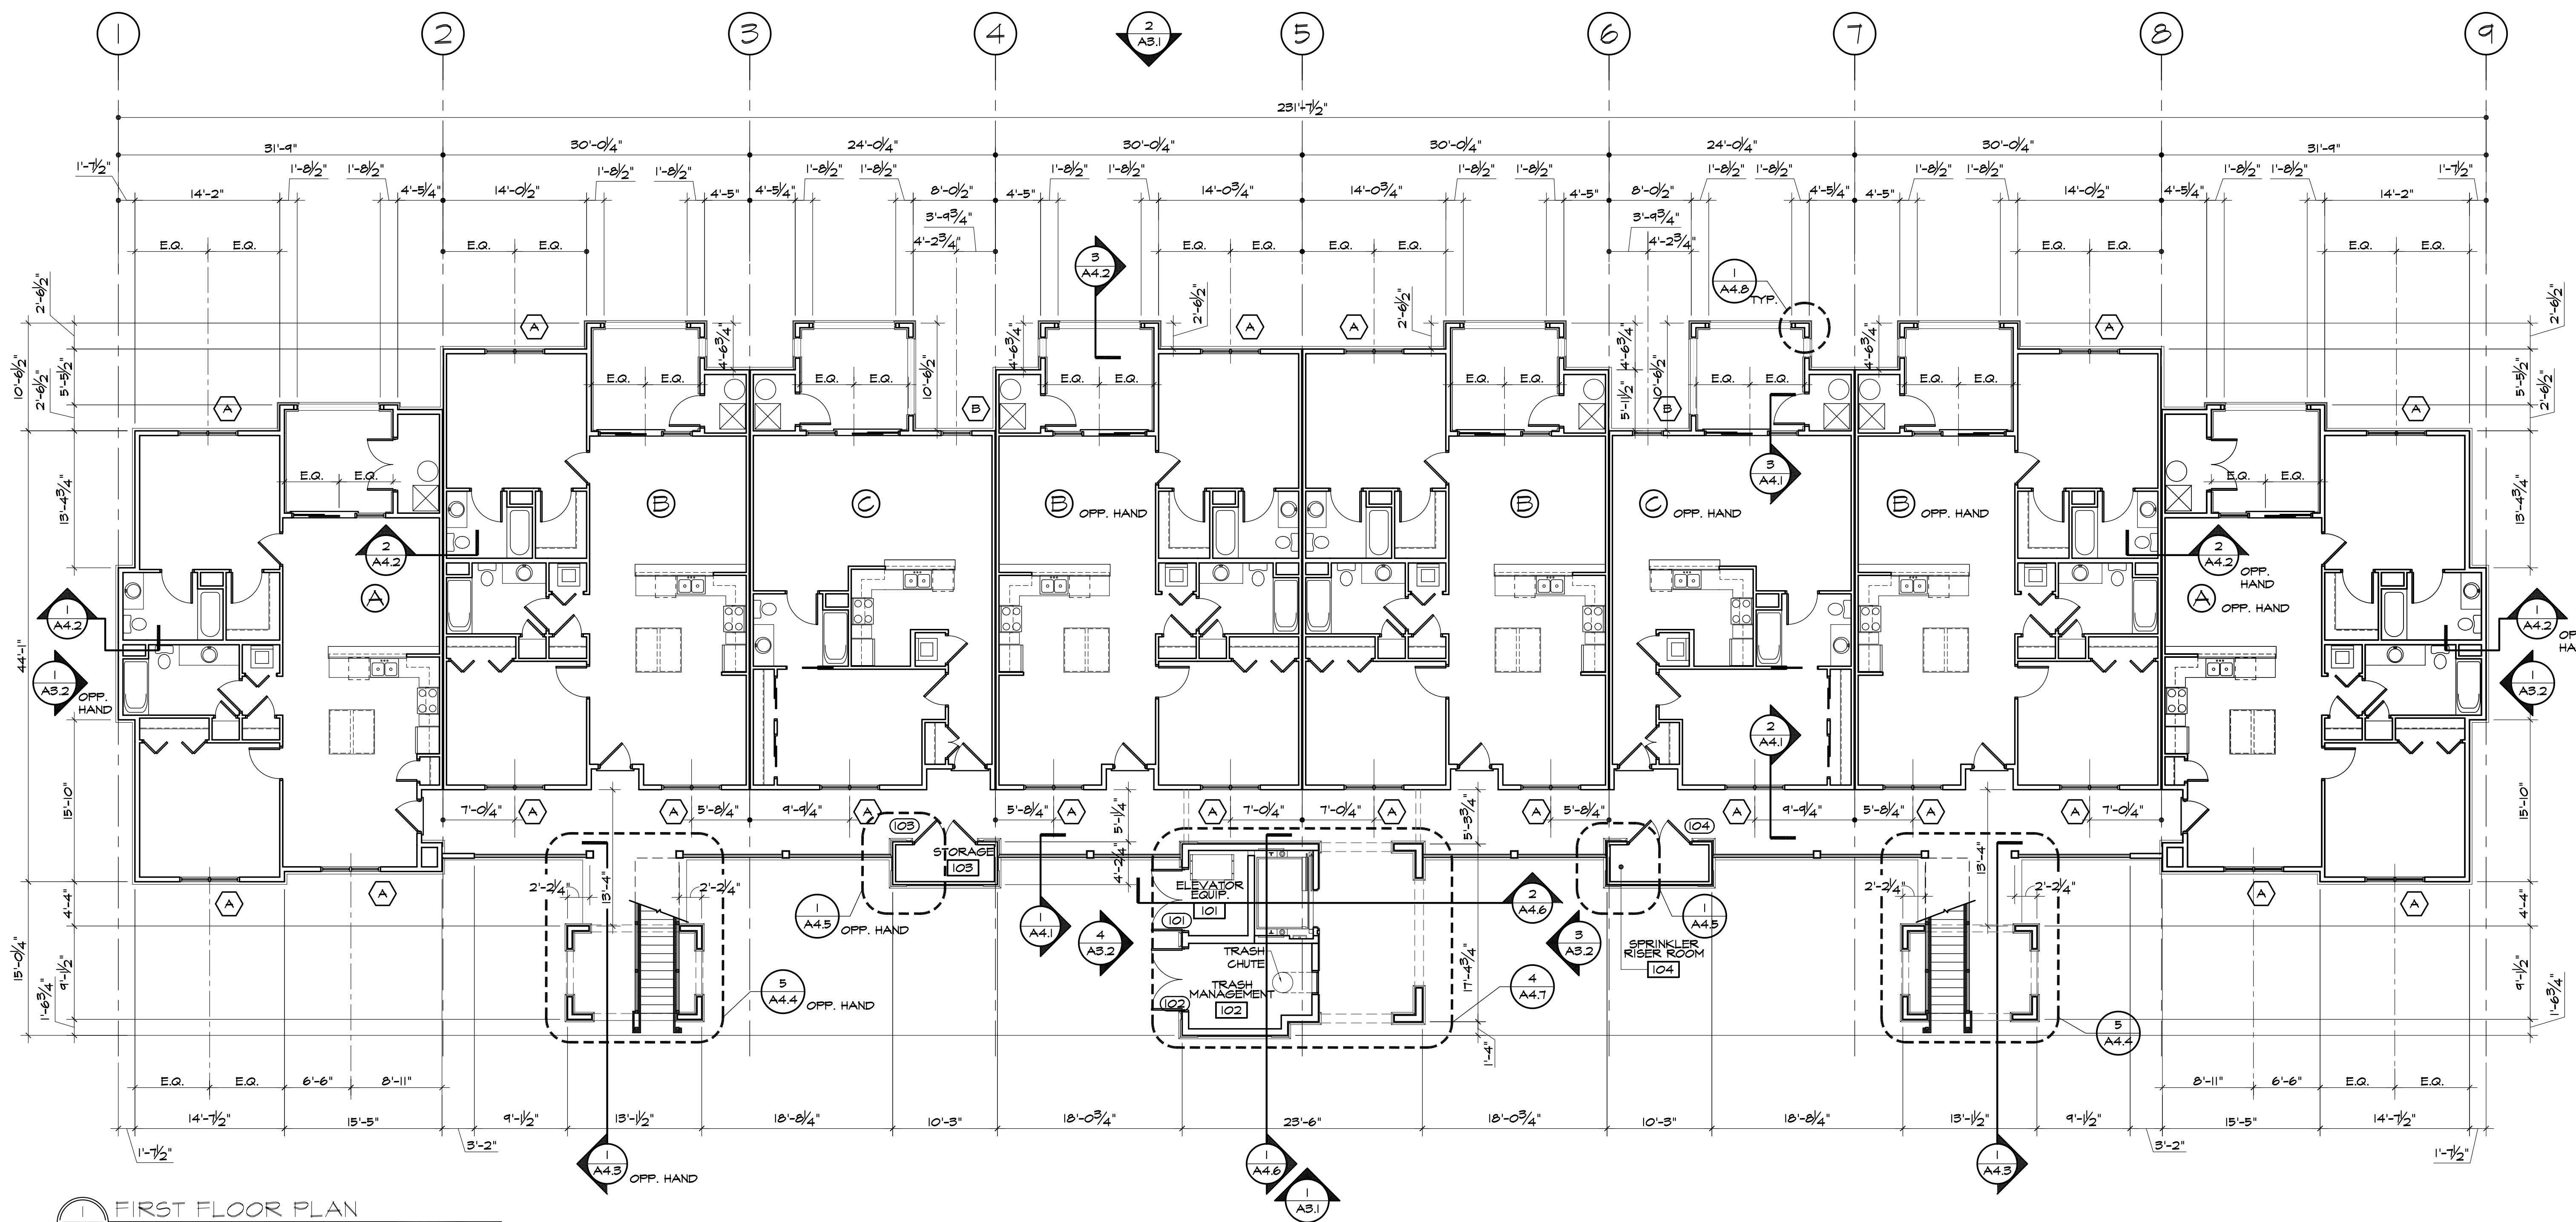

1 FIRST FLOOR PLAN
A1.1 1/8" = 1'-0" 30 Unit Building

Stamped By: MWK

Drawn By: MPF

Checked By:

Date: 03.14.08

Revisions

NO.	DESCRIPTION

Project No: 06122

File Name:

Drawing Title:

1ST FLOOR PLAN

A1.1

Scale: 1/8" = 1'-0"